




**HYDRA TOWER 800
ELEVATION - EXTENDED**
(1 1/4"=1'-0")

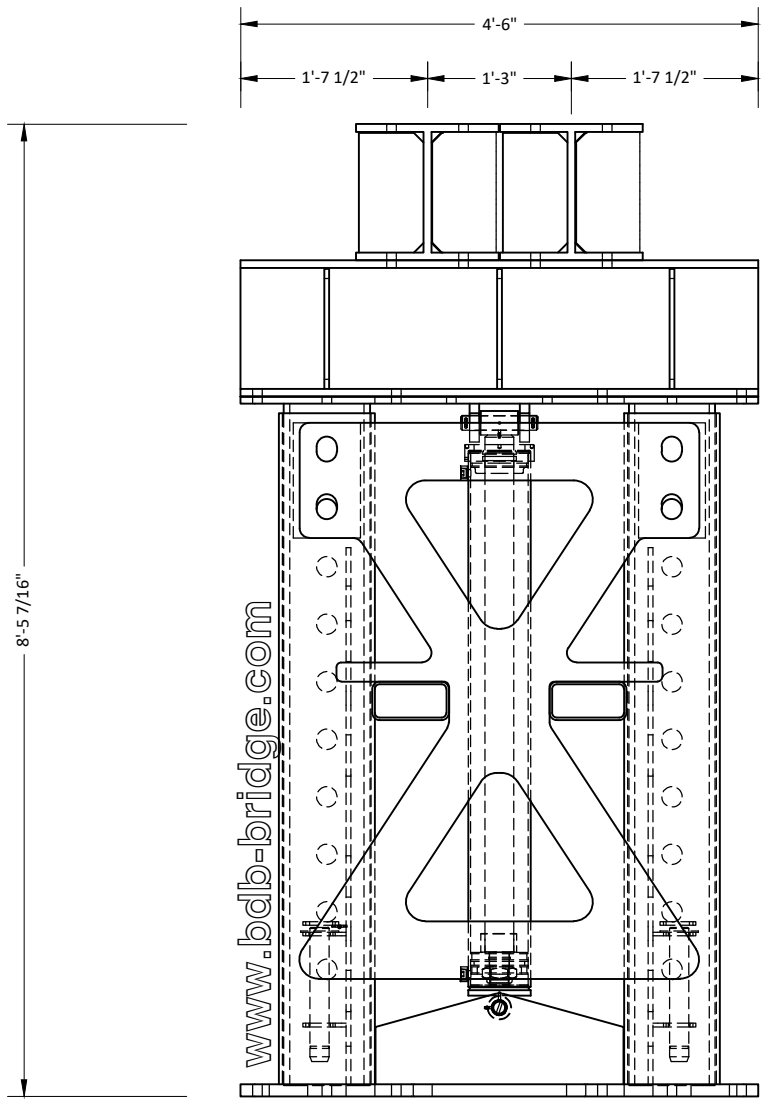


**HYDRA TOWER 800
ELEVATION - COLLAPSED**
(1 1/4"=1'-0")

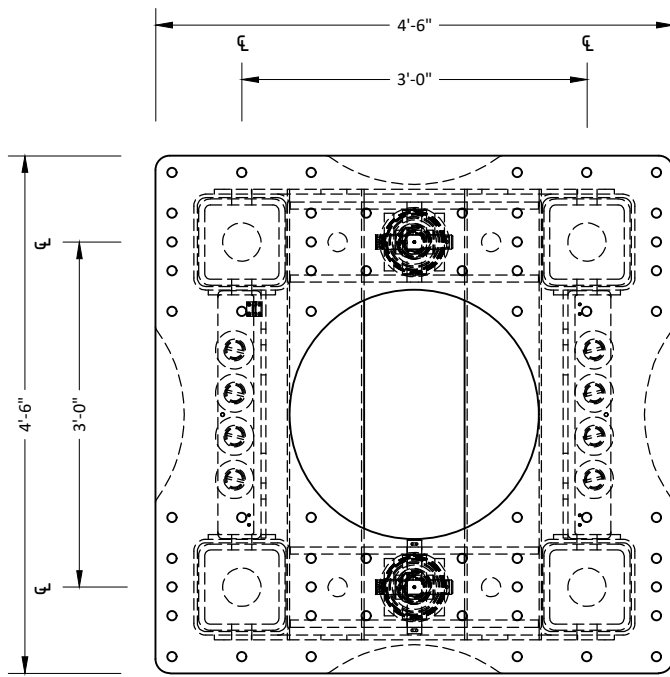

**HYDRA TOWER 800
PLAN VIEW**
(1 1/4"=1'-0")

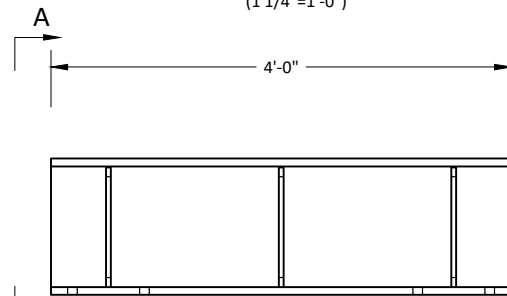

**PRIMARY/SECONDARY HEADER -
HP14x117**
(1 1/4"=1'-0")

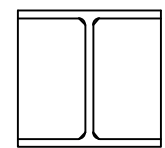

SECTION A-A

NOTES:
 1. DIMENSIONS TYPICAL ALL SIDES
 2. ALL TOWER MODULES AND HEADERS SHOWN ARE MANUFACTURED BY:
 BDB BRIDGE LLC
 587 GREMAR RD.
 NAZARETH, PA 18064
 TELE: (470) 236-9464
 www.bdb-bridge.com

REV	DESCRIPTION	BY	DATE

BDB BRIDGE LLC
HYDRA TOWER 800

DWN:	JOB NO.:	CONTRACT:	DWG DATE:	STRUCTURE:
SCALE:	CONTRACTOR:	REV	DWG NO.:	